

**SOBHA HARTLAND**  
CREEK VISTAS

**FLOOR PLAN**

















# SOBHA HARTLAND

CREEK VISTAS

## 2 BEDROOM APARTMENT





TYPE B (corner units with two balconies)

Ras Al Khor Wildlife Sanctuary, Dubai Creek, Downtown and Canal view

Suite Area - 729.00 Sq. Ft.

Balcony Area - 170.00 Sq. Ft.

Net Saleable Area - 899.00 Sq. Ft.

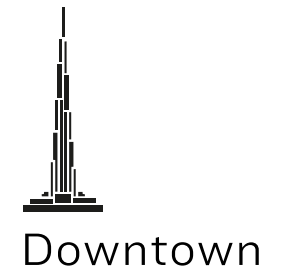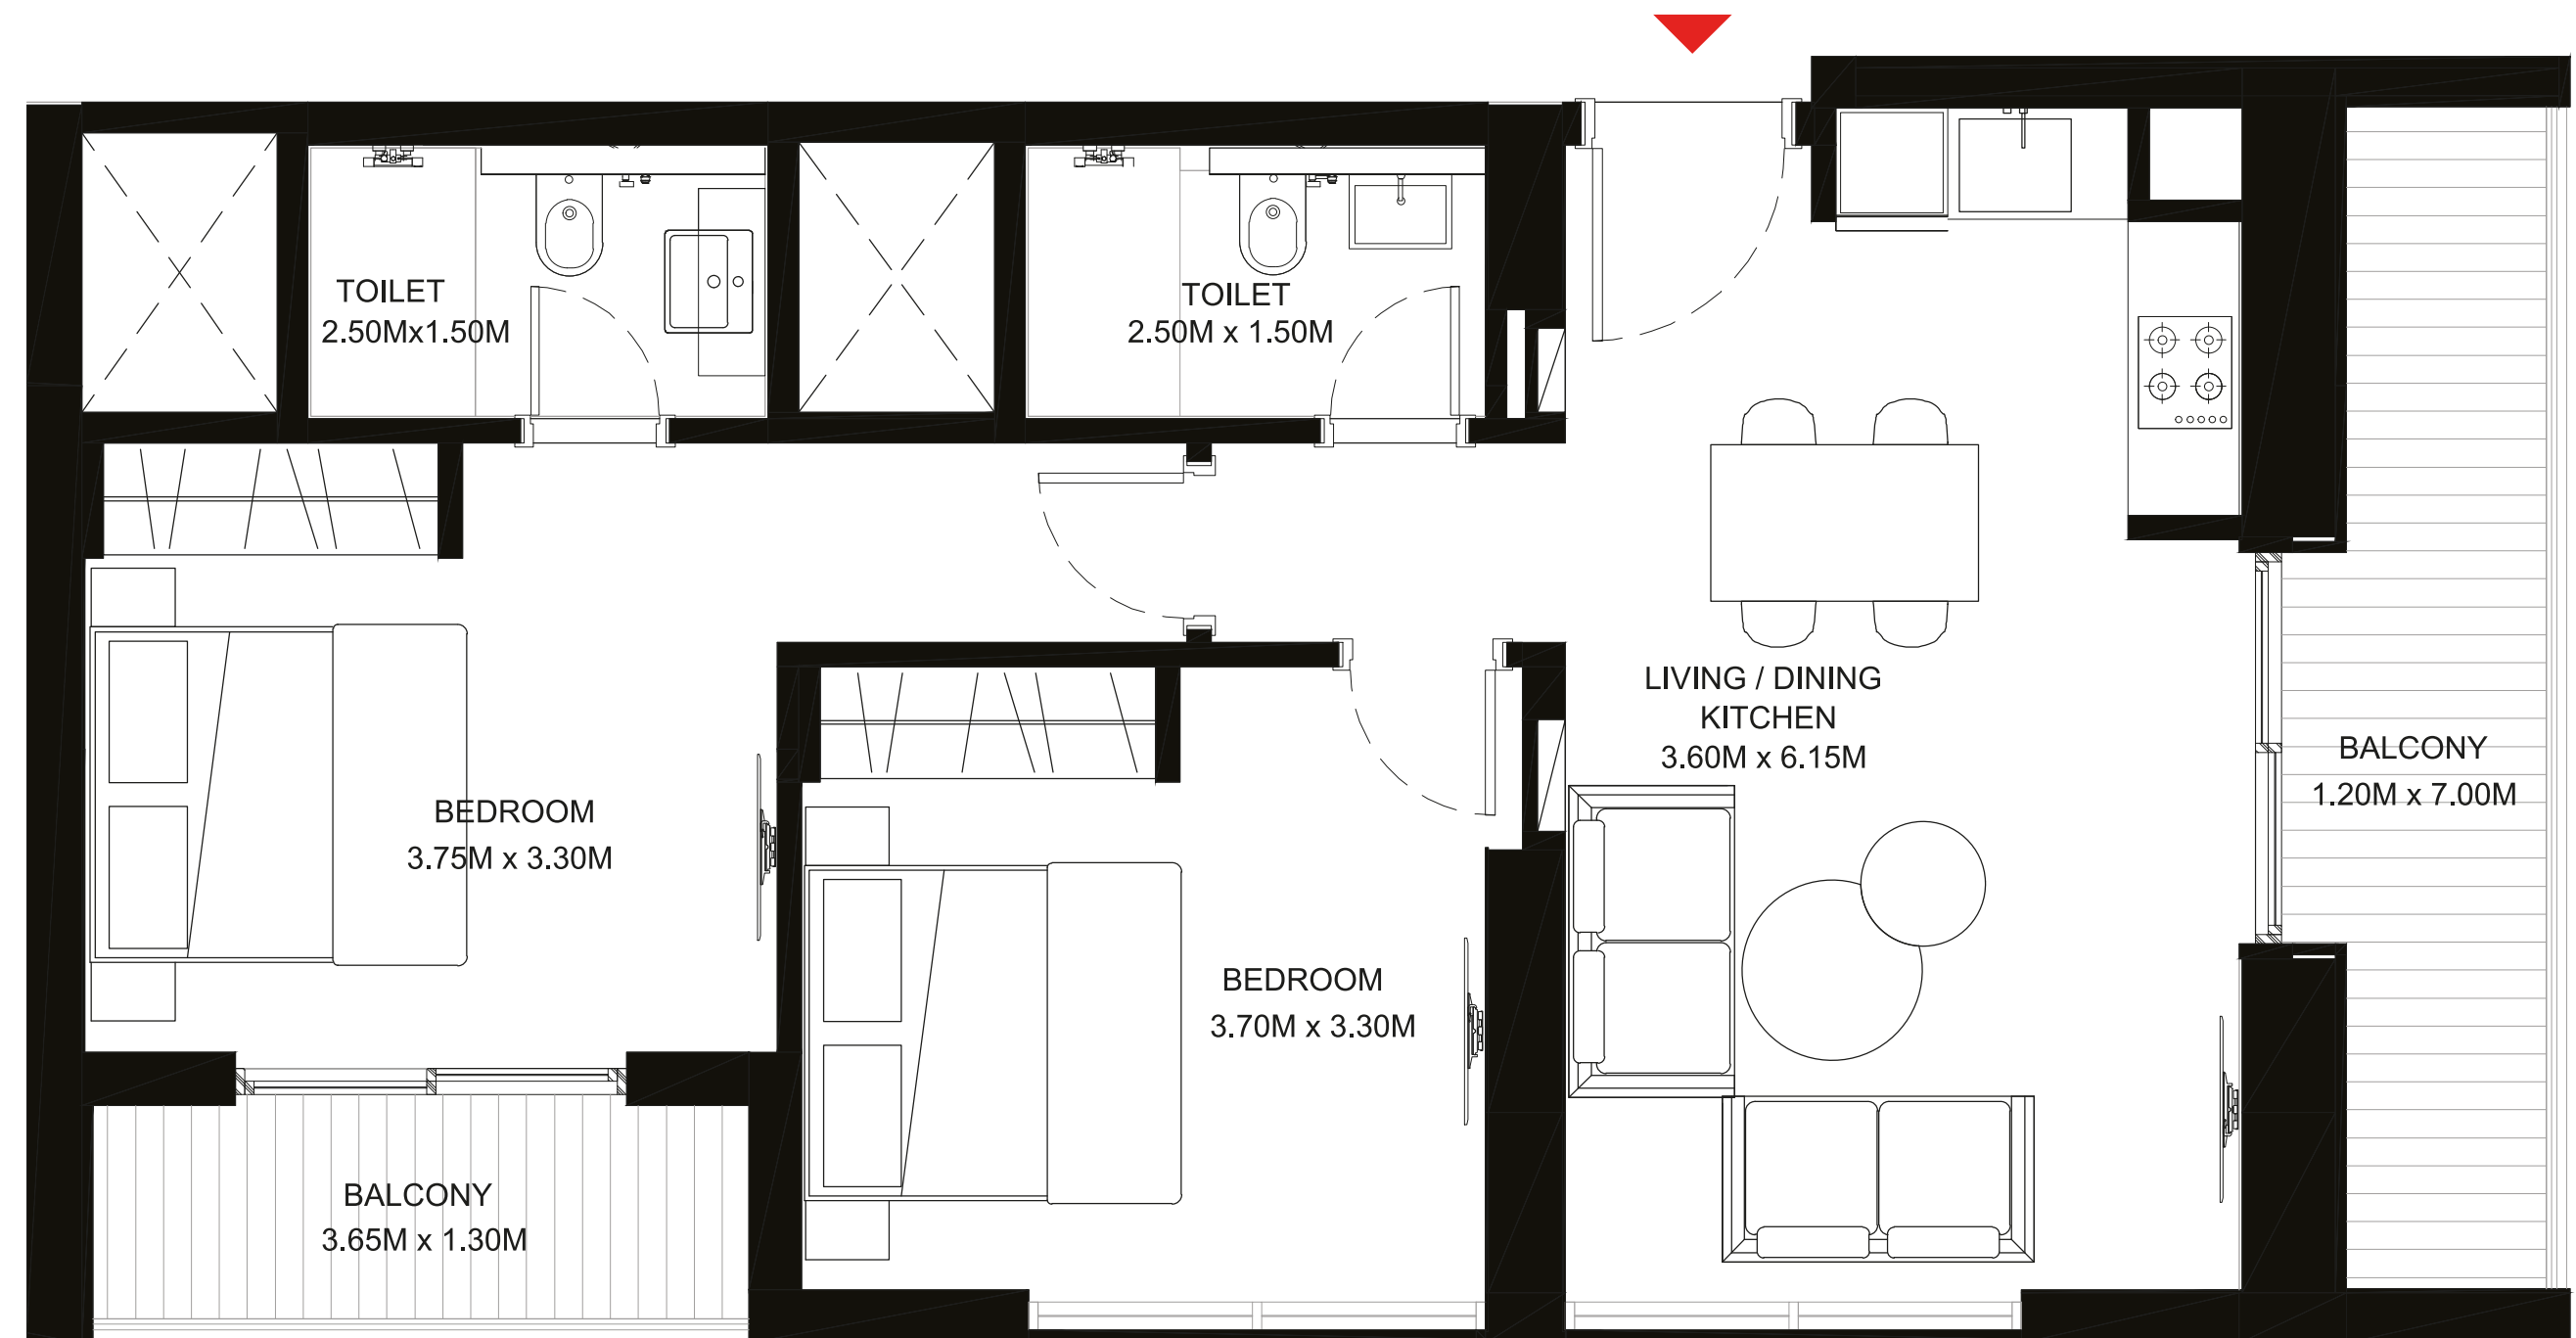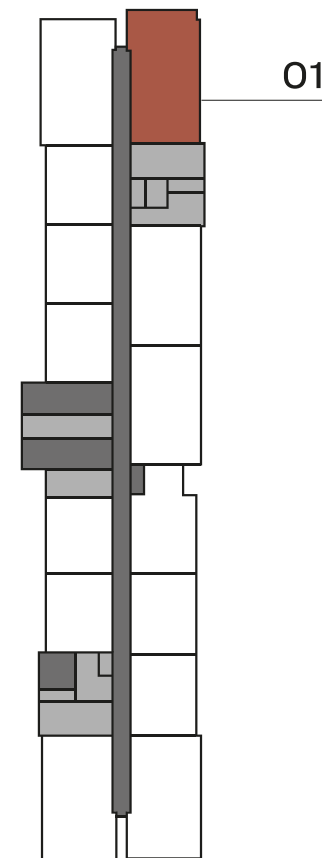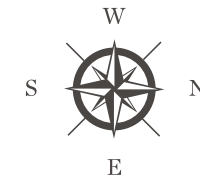

Downtown



Dubai Creek



Dubai Canal



Ras Al Khor  
Wildlife Sanctuary

UNIT TYPE - 2B | LEVELS 2 - 28

Disclaimer: 1. All dimensions are in metric, measured to wall finishes. 2. All materials, dimensions & drawings are approximate. 3. Information is subject to change absolute discretion. 4. Actual area may vary from the stated area. 5. Drawings are not to scale. 6. All images used are for illustrative purposes only and do not re specifications, fittings and furnishings. 7. The developer reserves the right to make revisions/ alterations, at its absolute discretion, without any liability whatso

